

TO SECOND LEVEL

+0"

+0"

+6"

+0"

+5"

+4' - 4 1/4"

+1'

+0"

RAISED STAGE +5"

+5"

+0"

+0"

TRAP TO 1ST FLOOR

CL

2ND FLOOR ELECTRICS STORAGE


2ND FLOOR BOOTH

1

OF

DRAWN BY: N. BALL
SCALE: 1/8" = 1'
DATE: 10/21/09

ASHBY STAGE
FLOORPLAN

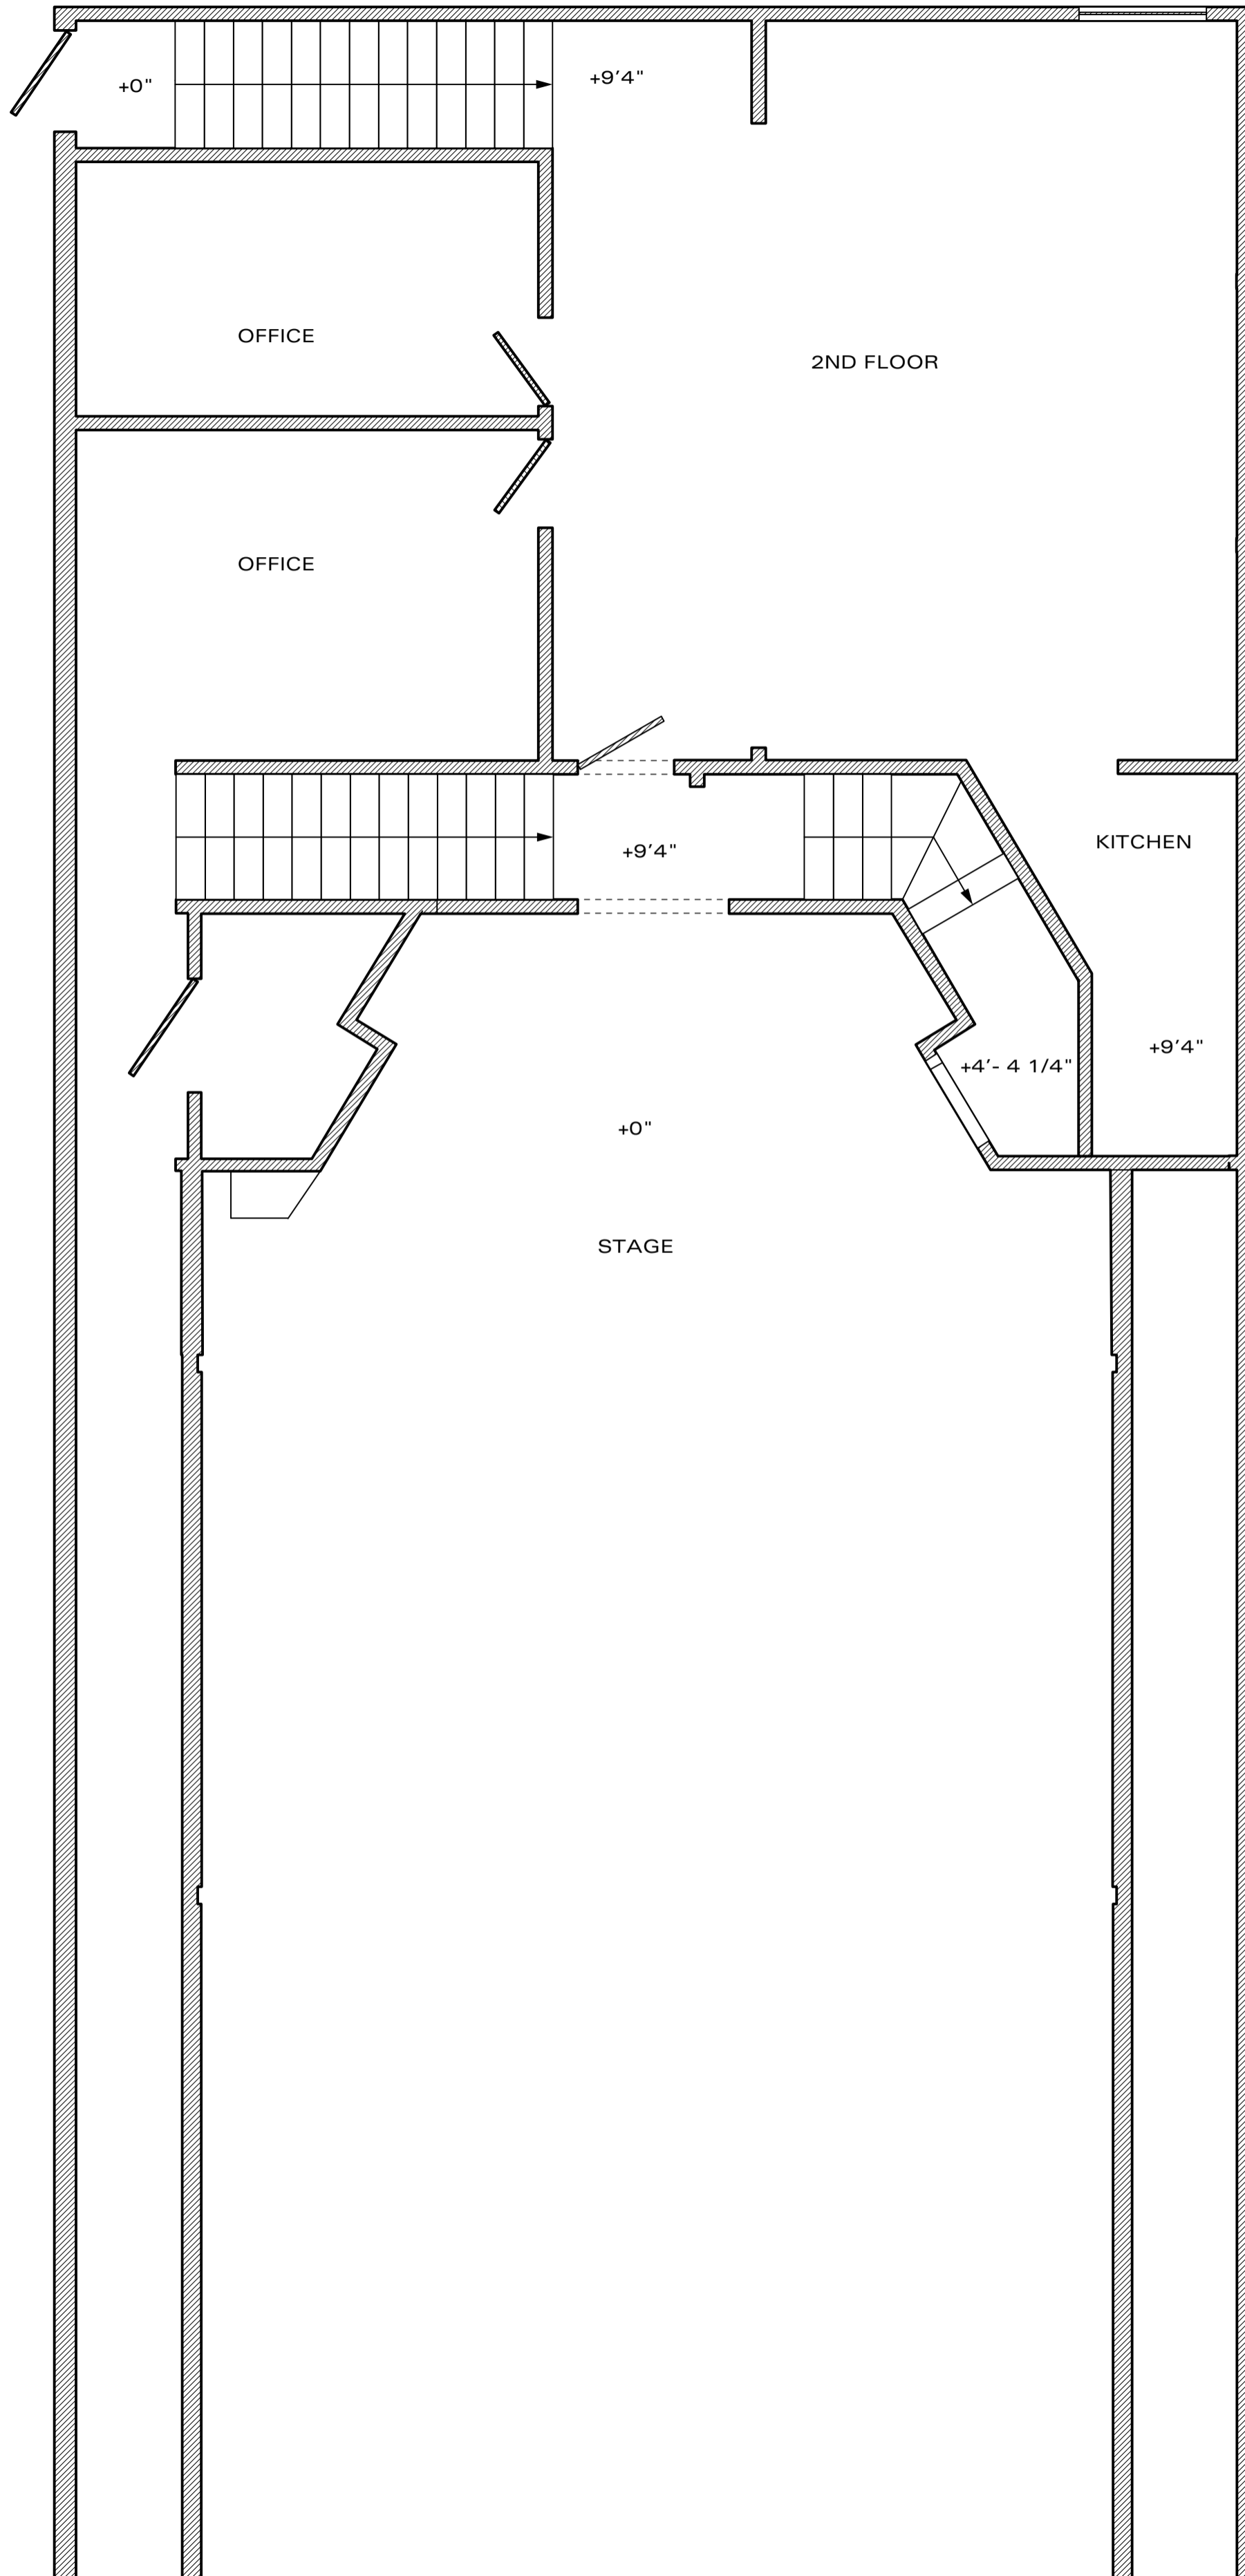

ASHBY STAGE FLOORPLAN 2ND LEVEL	DRAWN BY: N. BALL	# 1
	SCALE: 1/8" = 1'	OF —
	DATE: 10/21/09	